


K0 ~ K0+132.6 平面布置图

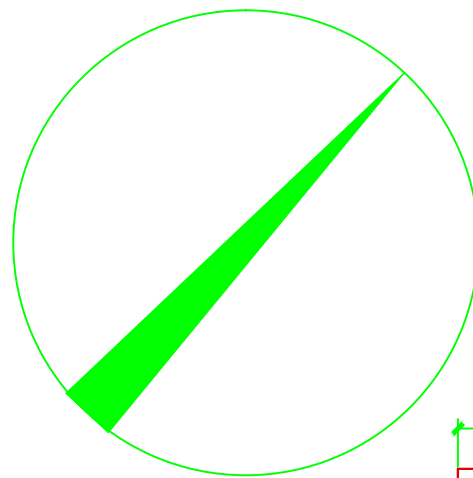


说明

- 1、本道路设计结合S1地块园区完成面高程确定施工前须对比场区完成面高程，如需调整，及时通知建设单位工程部、成本部
- 2、施工场区现状地貌最高点高程：718.14
- 3、测定施工控制坐标及高程：

桩号	高程(m)	X向坐标	Y向坐标
CK01	700.963	3741323.536	563986.326
CK02	698.675	3741223.867	564079.188

桩号	高程(m)	X向坐标	Y向坐标
K0	713.50	3741534.010	563801.432
K0+20	712.22	3741519.373	563815.061
K0+40	710.94	3741504.735	563828.690
K0+60	709.66	3741490.098	563842.319
K0+80	708.38	3741475.461	563855.948
K0+101	707.04	3741460.092	563870.258
K0+107.6	707.04	3741453.857	563872.235
C1		3741453.856	5638861.379
K0+132.6	705.44	3741429.003	563869.106
C2		3741427.724	563884.740
K0+146.4	704.55	3741416.449	563873.848
K0+167	703.62	3741401.450	563887.360
K0+187	702.71	3741386.599	563900.756
K0+207	701.80	3741371.754	563914.159
K0+227	700.89	3741356.898	563927.549
K0+247	699.98	3741342.048	563940.945
K0+267	699.98	3741327.197	563954.342

路段标高及定位表

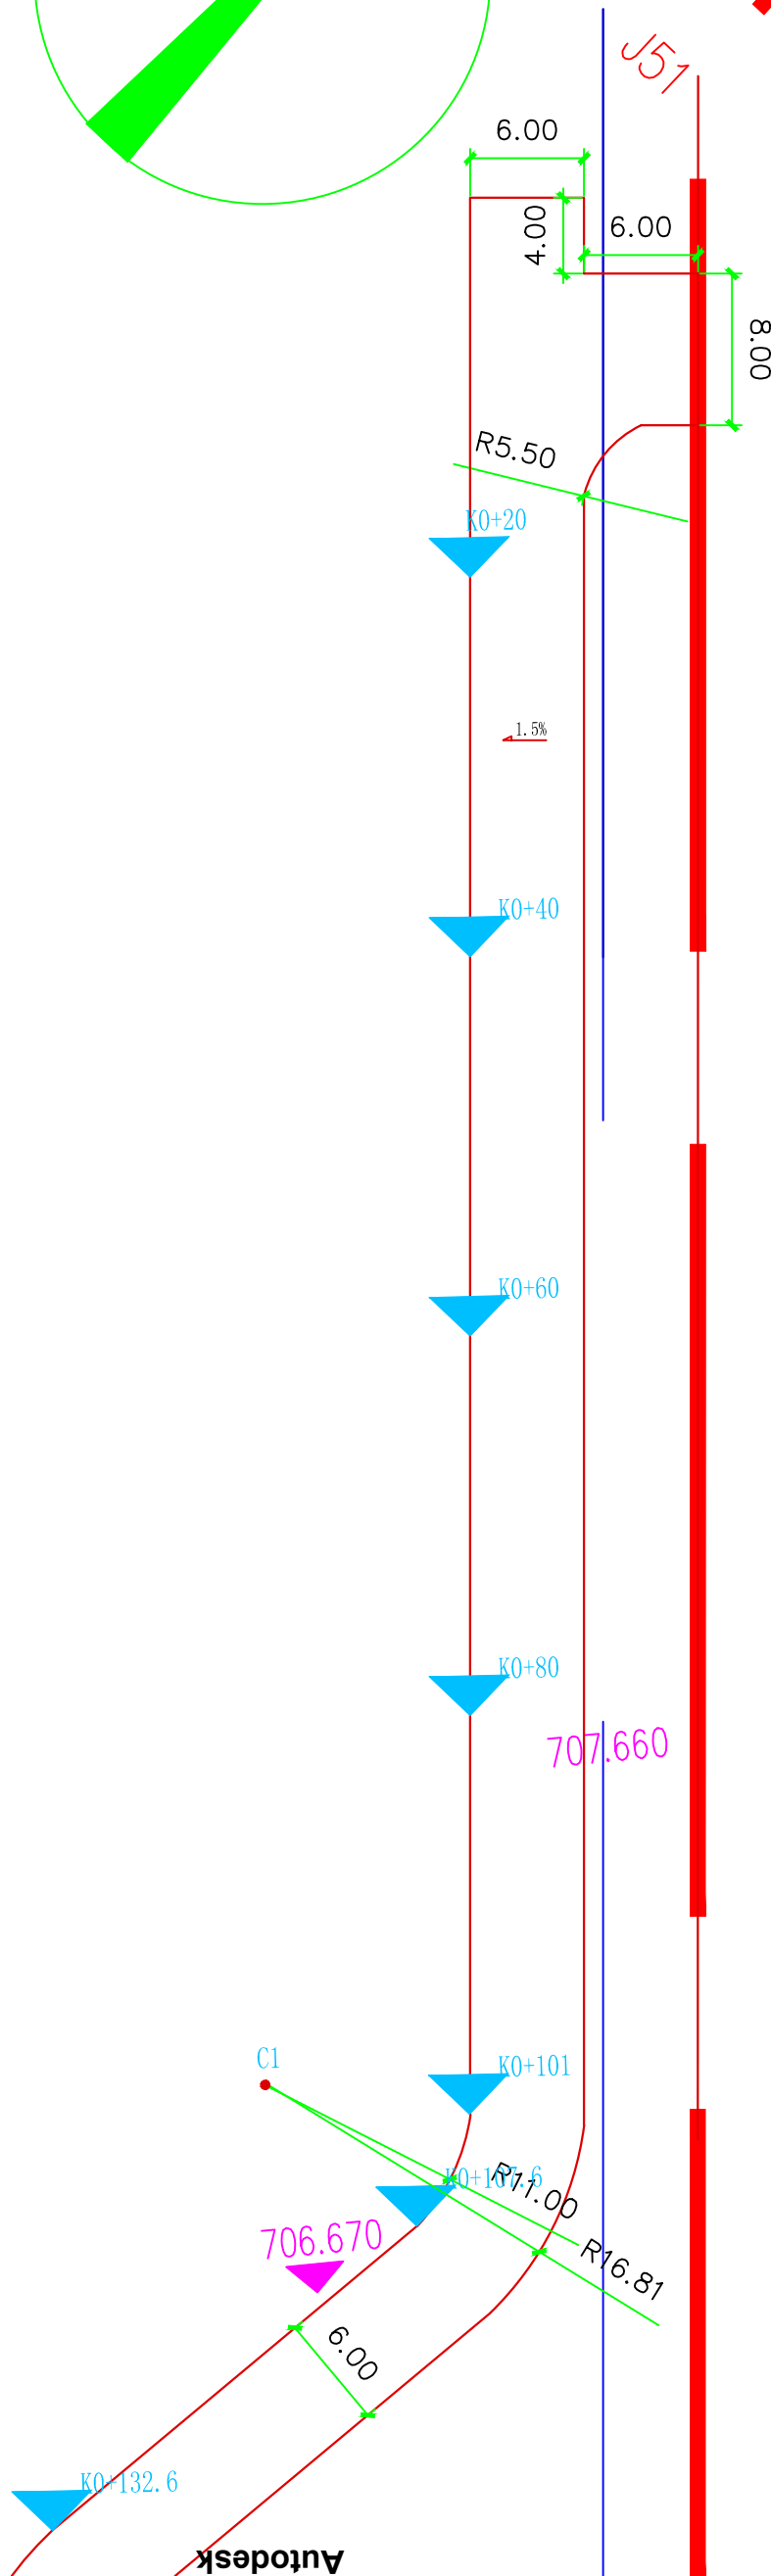

Autodesk

Autodesk